


REVISIONS	
No.	DATE

Project:  
**LOT #23  
 BELLENAS**

Drawing Title:  
**MAIN FLOOR &  
 UPPER FLOOR PLAN**

Job No.:  
 Scale: **1/4" = 1'-0"**  
 Date: **MARCH 02, 2008**  
 Dr. By: **T.W.**  
 Checked By: **M.T.**

**Residential  
 architectural  
 consulting**  
**Marque THOMPSON**  
 phone **604.925.4101**  
 fax **604.925.4105**  
 Email: **MARQUET@TELUS.NET**  
 WEBSITE: **WWW.DESIGNMARQUE.COM**  
 # 105 - 2433 Bellevue Ave  
 West Vancouver, BC  
 V7E 1E1

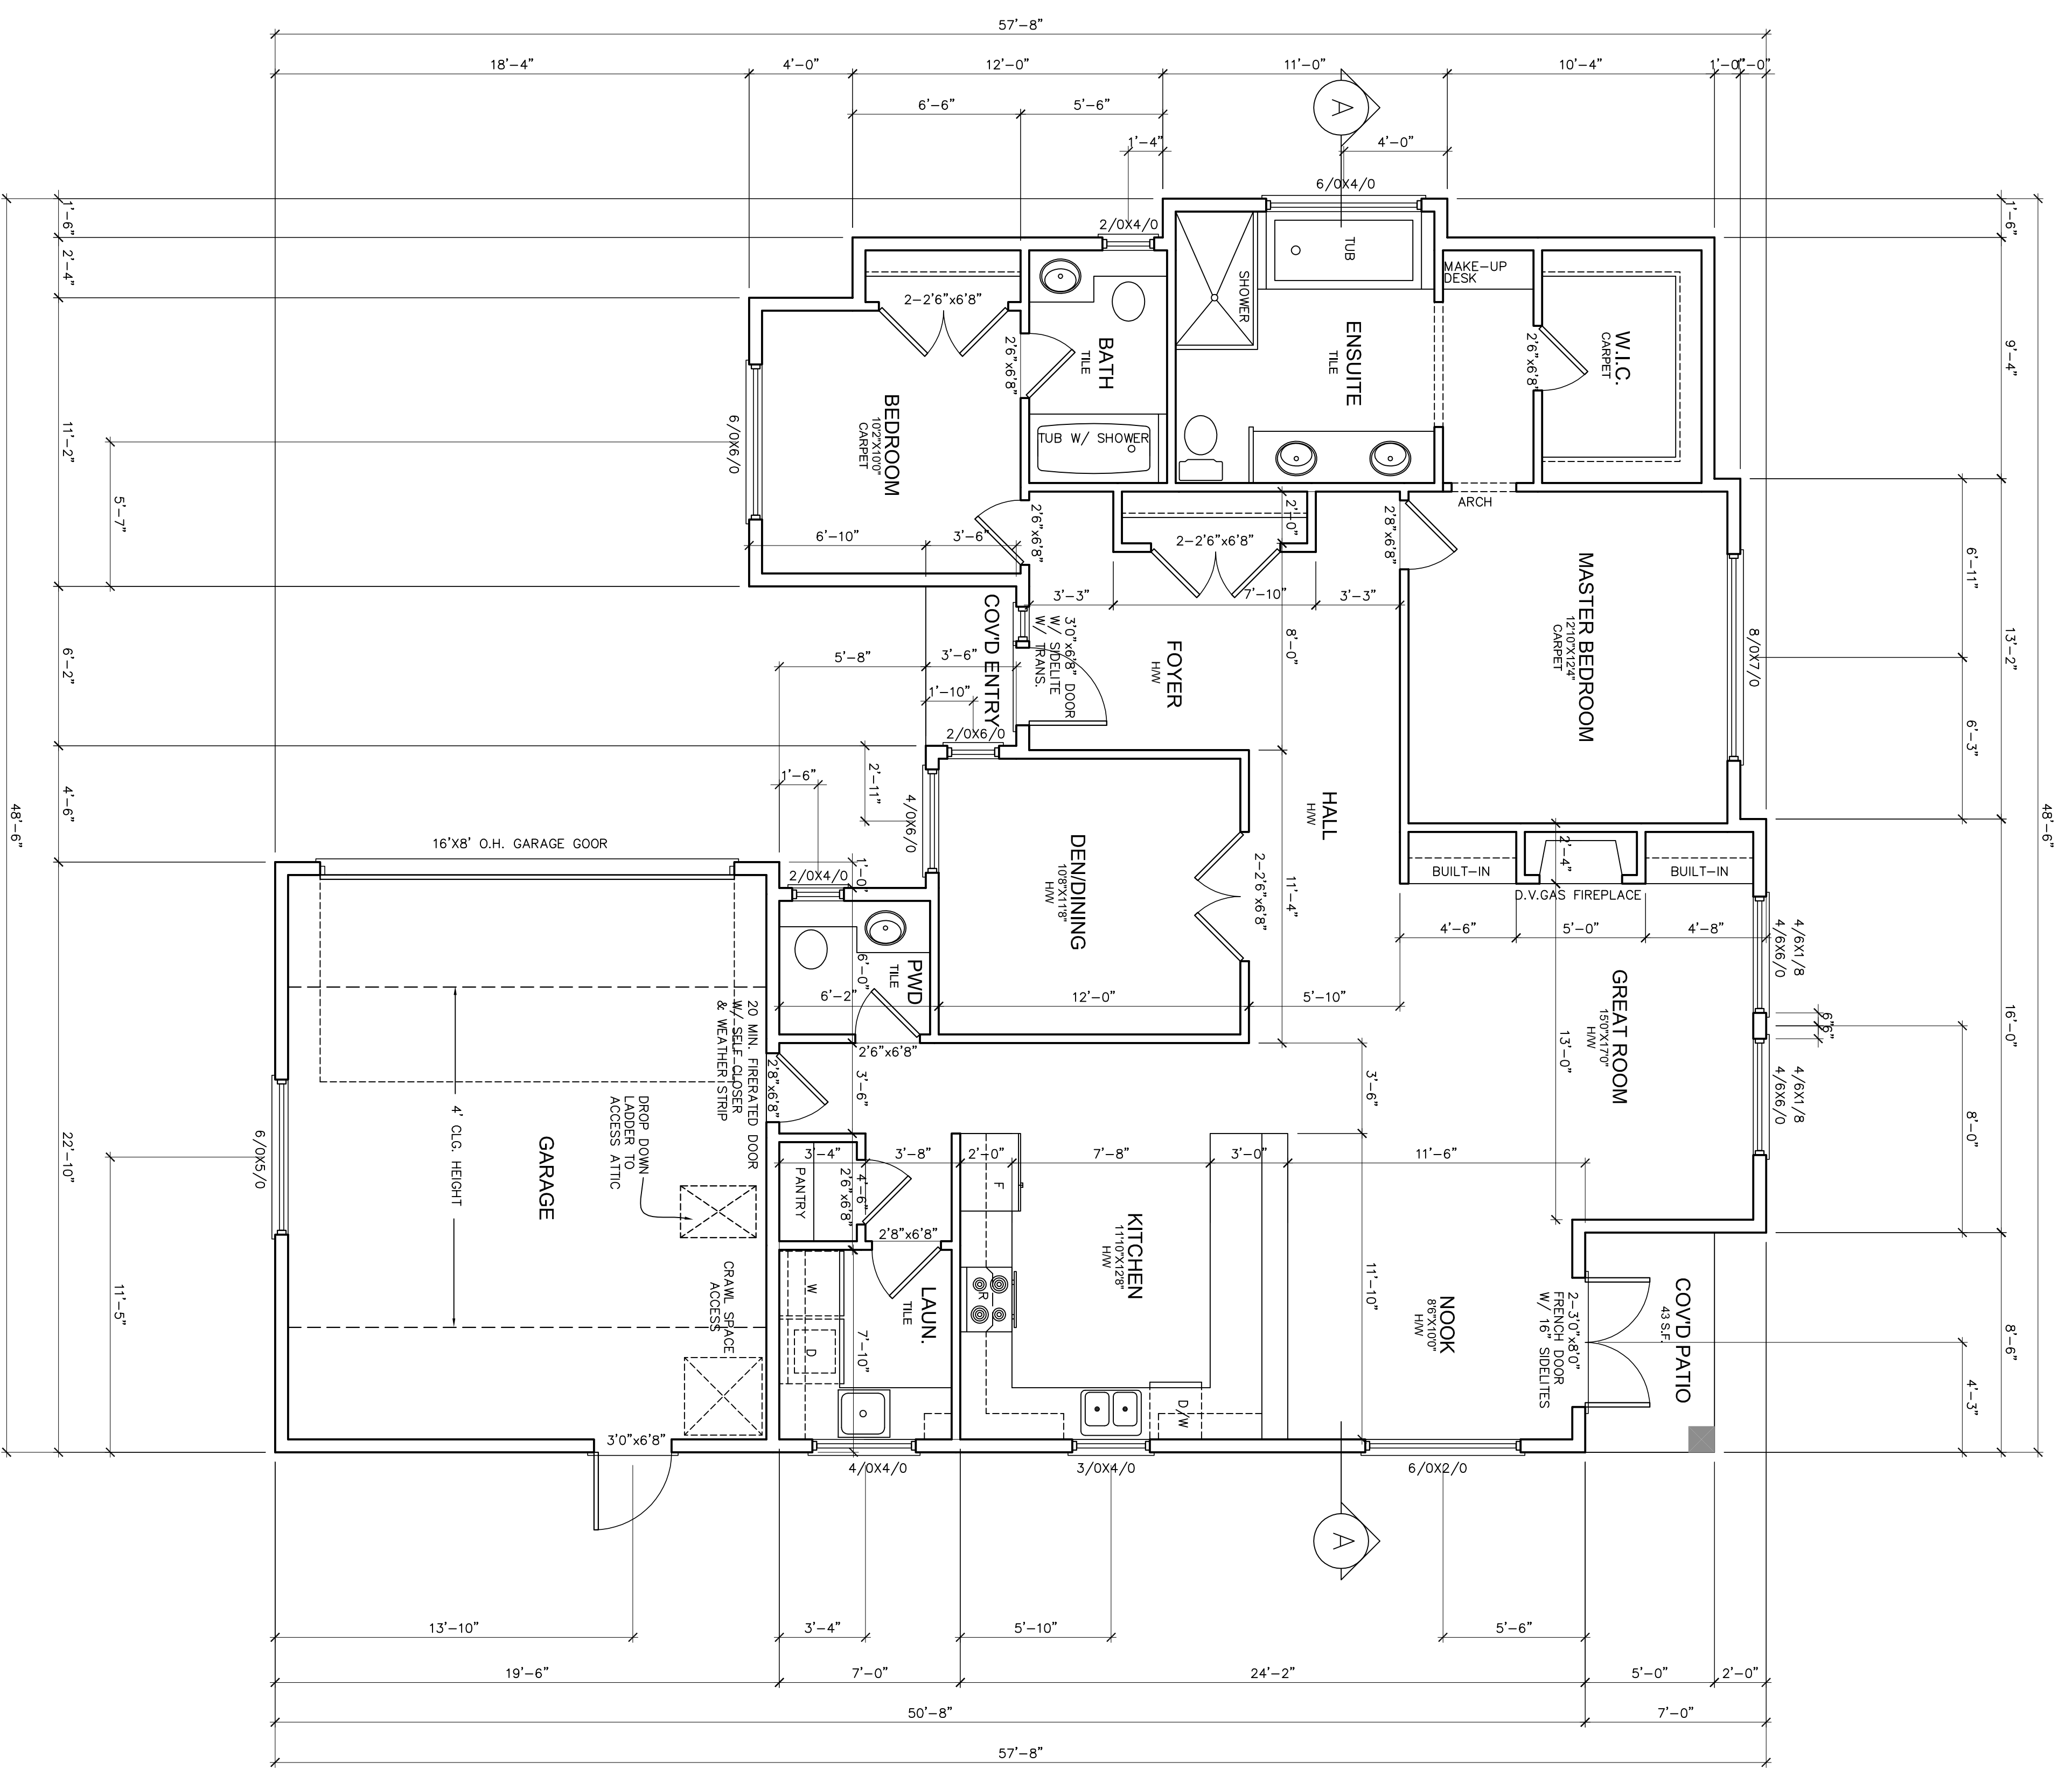

**MAIN FLOOR PLAN**  
**1/4" = 1'-0"**

MAIN FLOOR: 1638.0 S.F.  
 GARAGE: 445.0 S.F.